



MATCH LINE C-2

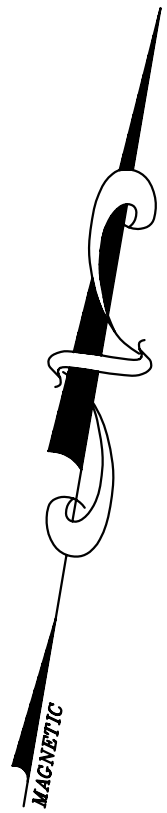

LEGEND

- GRAVITY SEWER
- - - FORCE MAIN
- ⊙ PUMP STATION
- ⊠ NBC PUMP STATION
- - - NBC INTERCEPTOR OR FORCE MAIN

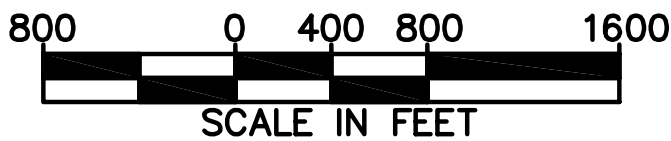

WASTEWATER FACILITIES PLAN	TOWN OF LINCOLN DEPARTMENT OF PUBLIC WORKS LINCOLN, RHODE ISLAND	REVISIONS:	
SEWER SYSTEM MAP SCALE 1"=800'	Civil & Environmental Engineering Partners, Inc. 342 Park Avenue Woonsocket, RI 02895 401.762.1711 Fax: 401.235.9088	APPROVED:	
PROJ. NO. J0506			
DWG. NO. C-1			
SHEET 1 OF 2			