


LEGEND

- GRAVITY SEWER
- - - FORCE MAIN
- ⊙ PS PUMP STATION
- ⊠ NBC PUMP STATION
- - - NBC INTERCEPTOR OR FORCE MAIN

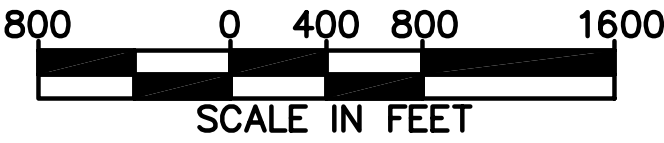

WASTEWATER FACILITIES PLAN SEWER SYSTEM MAP SCALE 1"=800'	TOWN OF LINCOLN DEPARTMENT OF PUBLIC WORKS LINCOLN, RHODE ISLAND				Civil & Environmental Engineering Partners, Inc. 342 Park Avenue Woonsocket, RI 02895 401.762.1711 Fax: 401.235.9088
	DESIGNED BY: DATE:				
	CHECKED BY: DATE:				
	DRAWN BY: DATE: 03/2006				
	PROJECT NO. J0506 DWG. NO. C-2 SHEET 2 OF 2				
REVISIONS:					